

MARION COUNTY SURVEYOR'S OFFICE


SECTION CORNER RECORD

DEBRA S. JENKINS
MARION COUNTY SURVEYOR

SEC. 36 TWN. 15_N RNG. 3_E

BRYAN F. CATLIN, PLS
TECHNICAL SUPERVISOR

Date: 8-11-09
Party Chief: Wilcoxen
Crew: Finney
Type of Marker: Harrison
Method of Establishment: County: 8-4-2000
IN S.P.C. E Zone, NAD 83
Name: 15033608
N: 493 577.423 7(m)
E: 58 656.643 4(m)

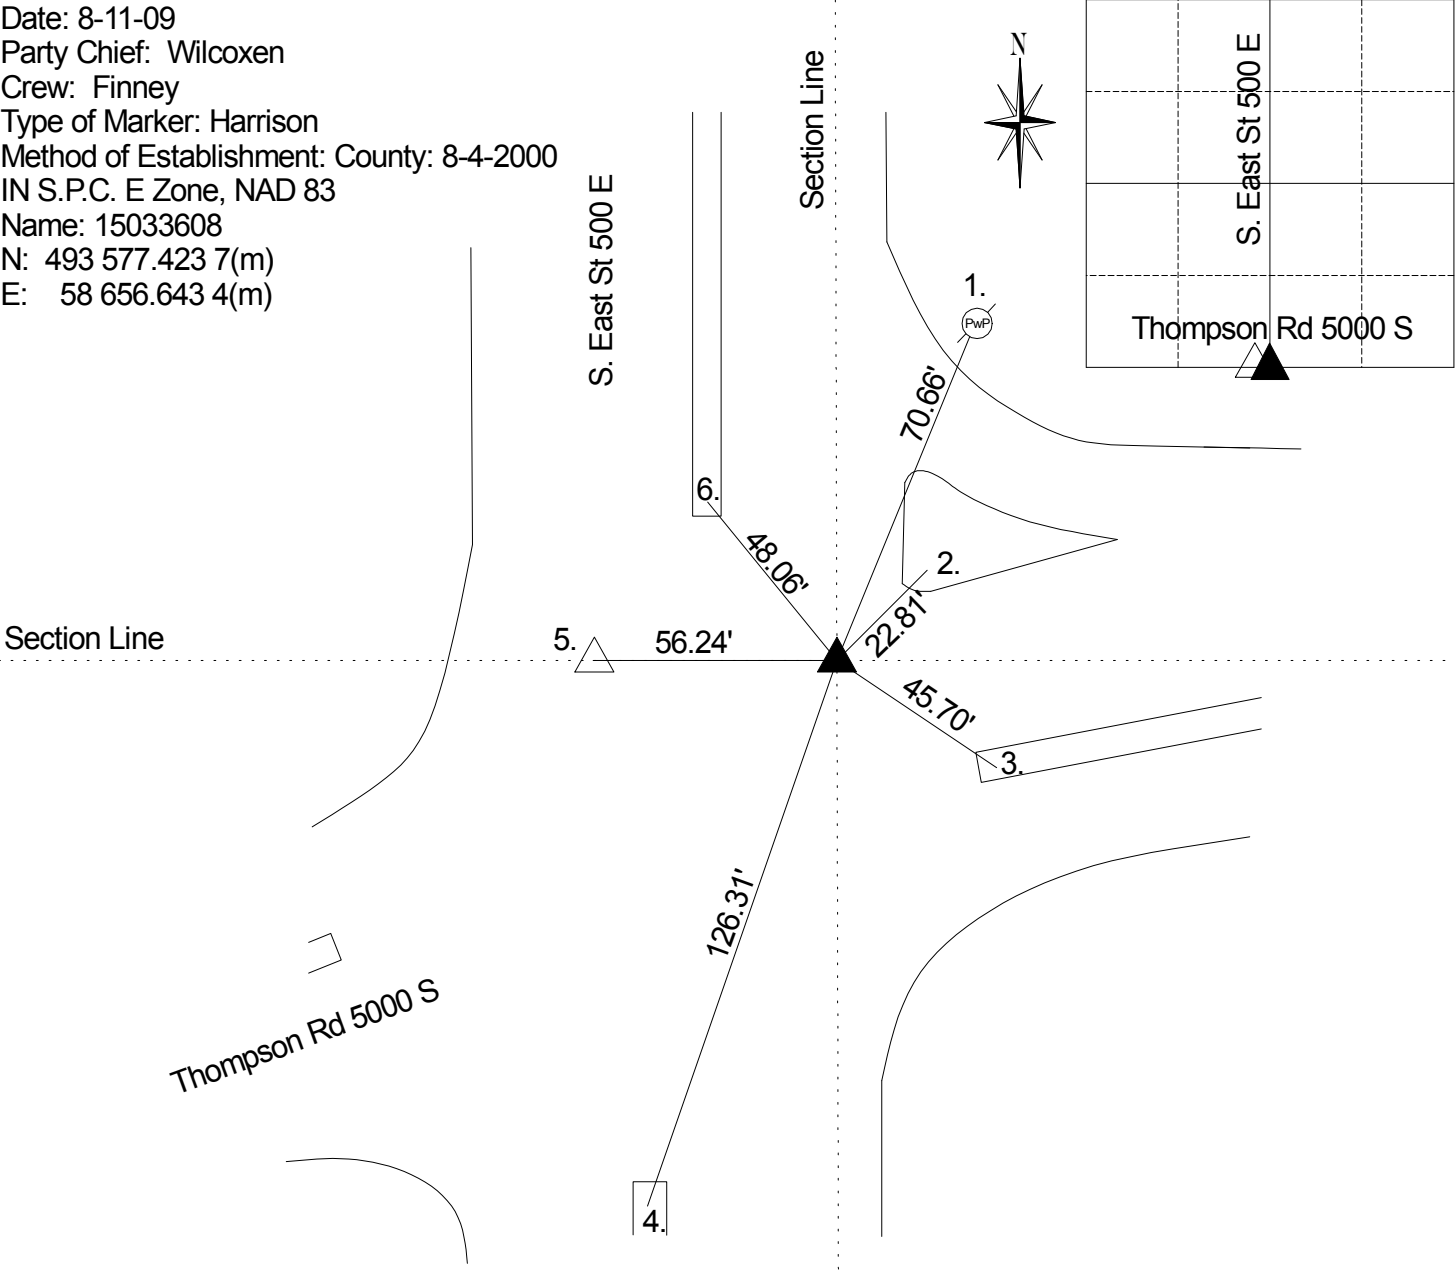

Original post set 1820 by Wm. B. Laughlin with witness: 12" hickory N 50 E 28 links, 10" beech S 1 E 23 links per Marion County Atlas pg. 6. A survey by O.W. Voorhis 3-21-1861 indicates a stone set with no witness per Perry Township Legal Survey Book pg. 38. Monroe 3-29-1961 called a brass plug. Monroe 1-21-64 called a brass plug. Miller 9-25-75 called a brass plug. Greene 12-5-86 called a brass plug. Wilcoxen 3-19-1991 called a brass plug. Wilcoxen 10-1-1995 called a brass plug. Excavated by Wilcoxen 8-4-2000 and Harrison set. Retied 7-31-04 by Wilcoxen. Retied by Wilcoxen 8-11-09.

REF.	DISTANCE	DESCRIPTION
1.	70.66'	Mag nail w/brass washer SE PwP #53-697 A 8" up
2.	22.81'	Cut 'x' in concrete island
3.	45.70'	Cut 'x' in median
4.	126.31'	Cut 'x' in median
5.	56.24'	Due W to North Quarter 1-14-3 (Harrison)
6.	48.06'	Cut 'x' in median